

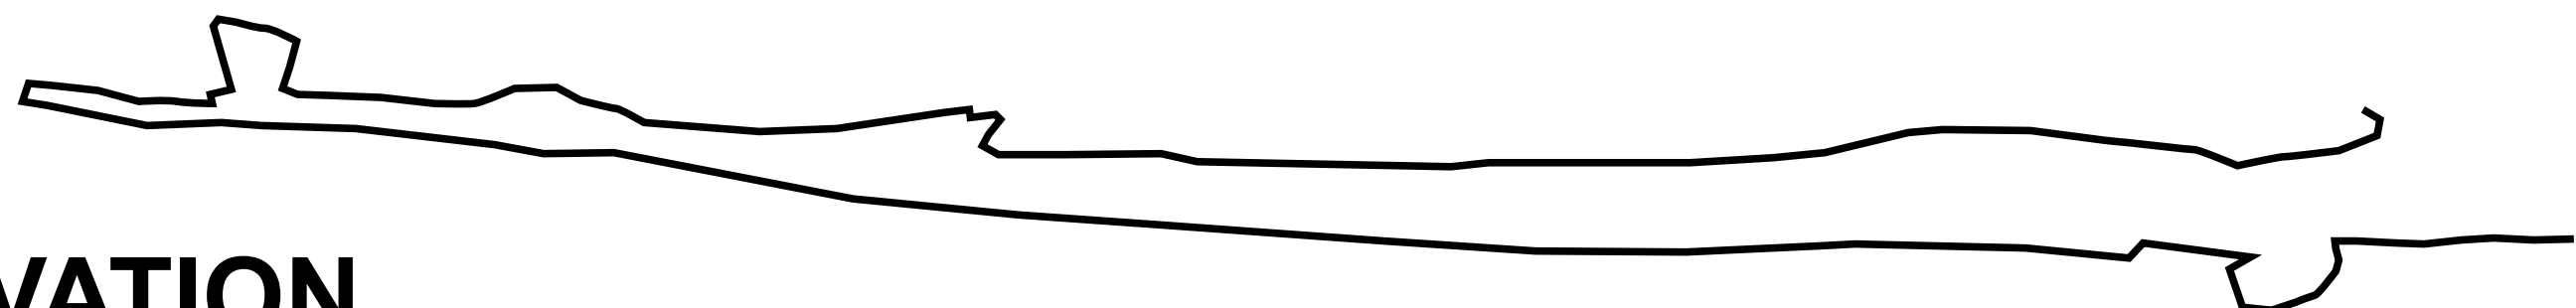
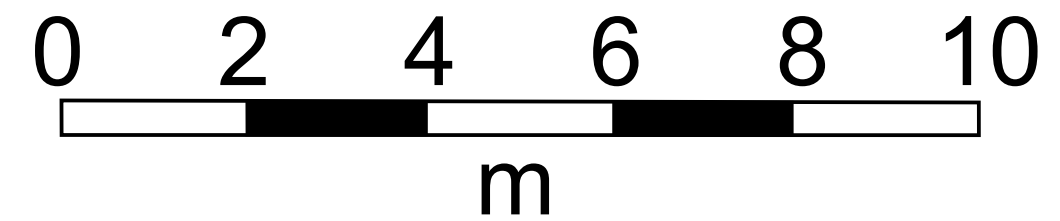


ELEVATION

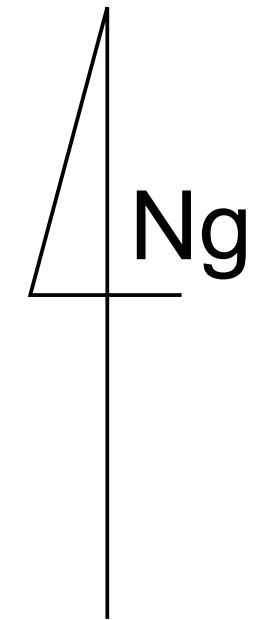

entrance

dig continues

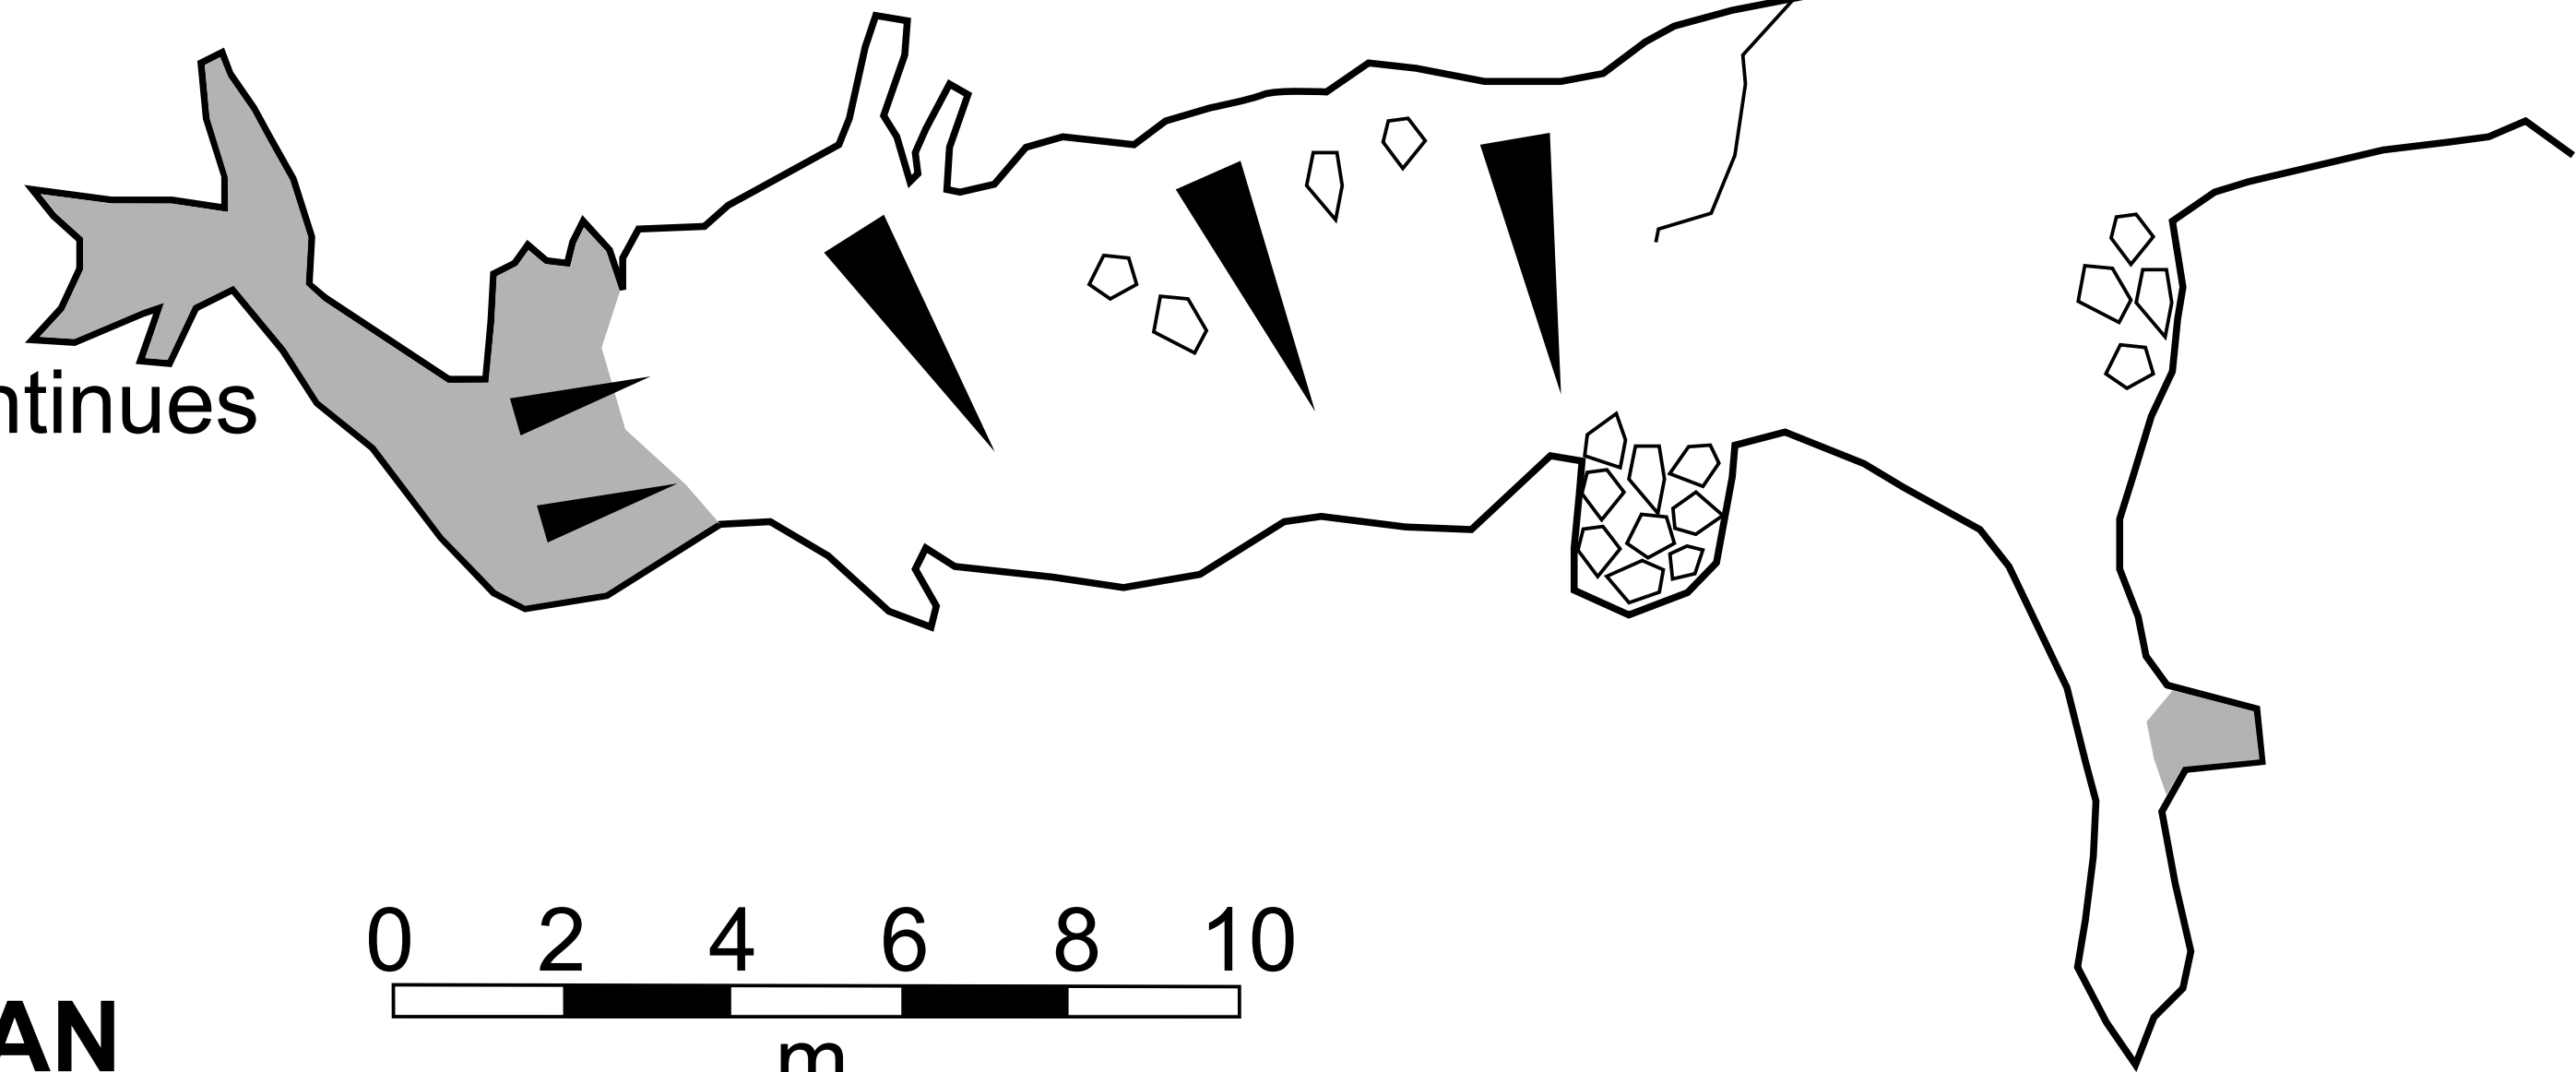

PLAN

Site 0034: Cueva de los Adillos

South Vega 30T 451567 4794779 Altitude 420m
Surveyed 2022 to BCRA 5c by DistoX

Length 51m
Drawn by NJD